


PERIMETER EXTERNAL WALL

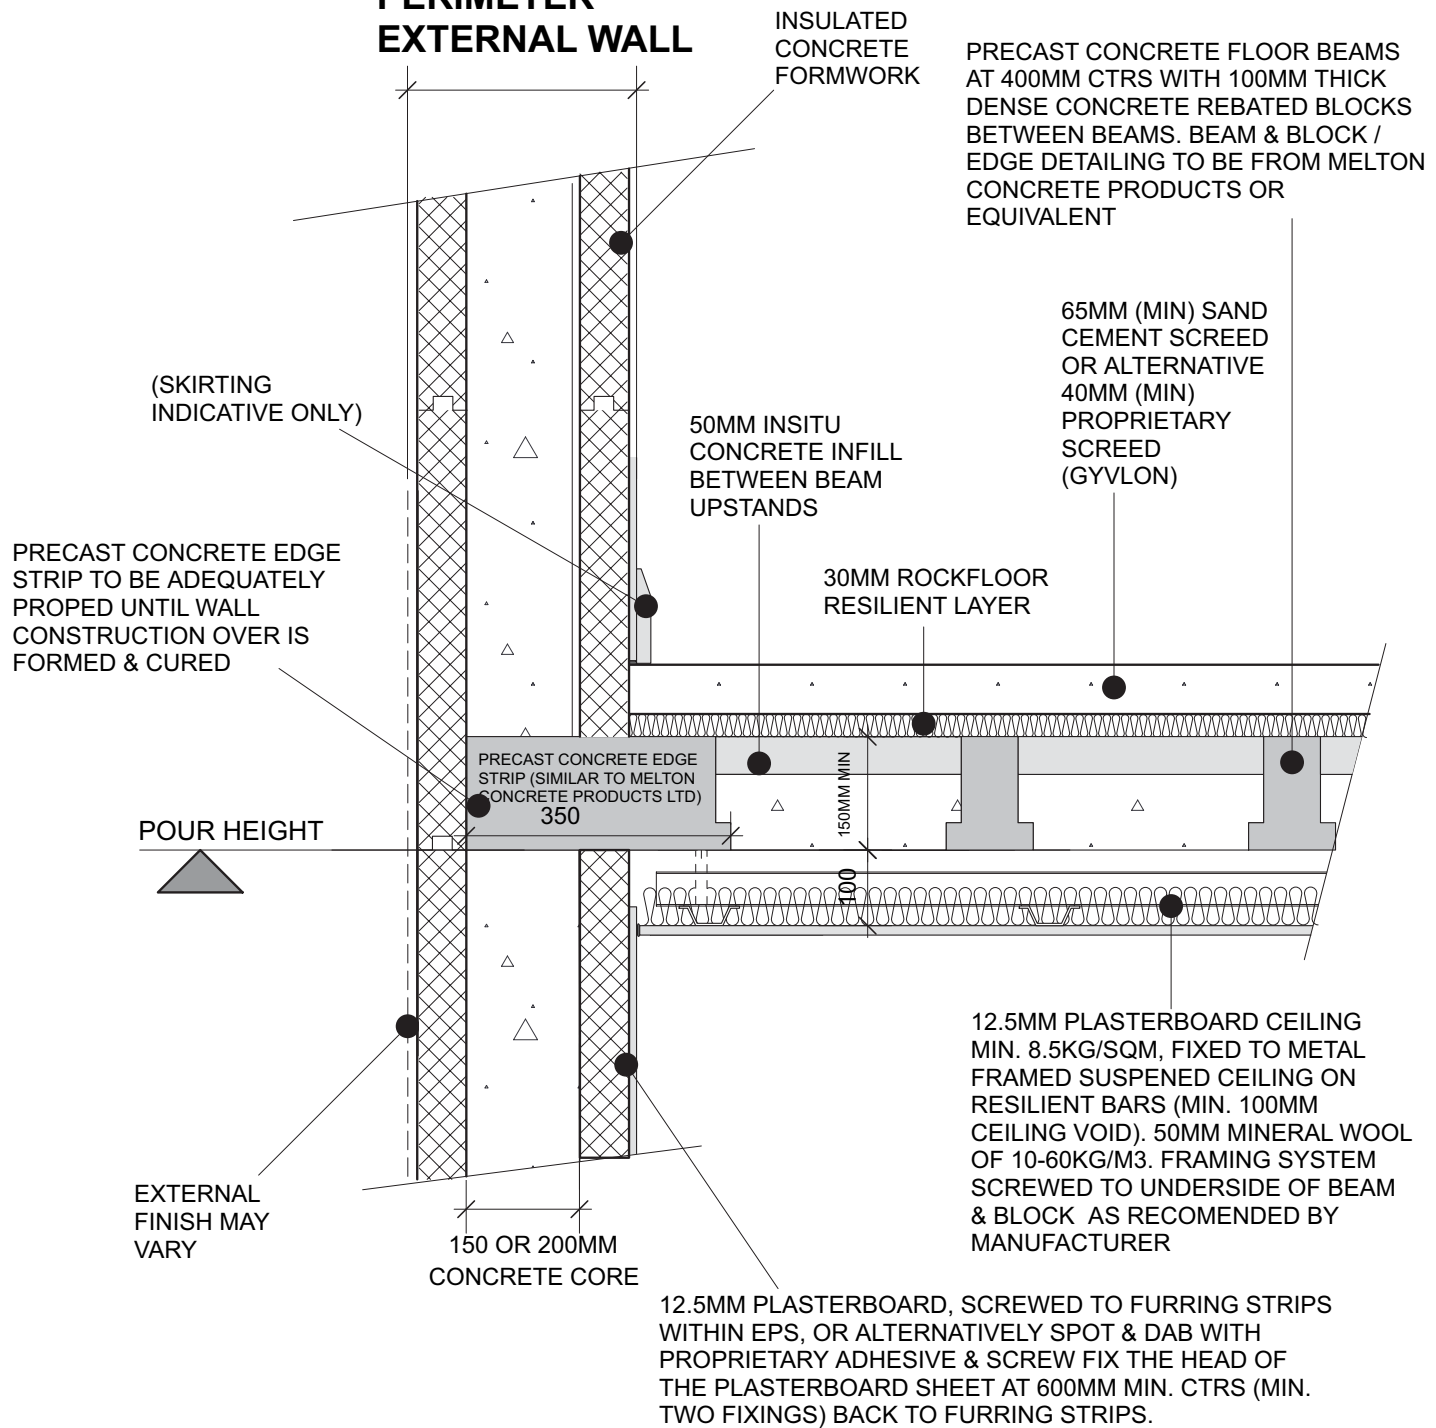

NOTE: ALTHOUGH IT MAY NOT BE NECESSARY FOR REINFORCEMENT TO BE INCORPORATED FOR STRUCTURES UP TO THREE STOREYS IN HEIGHT, STRUCTURES UP TO FOUR STOREYS AND INDIVIDUAL SITE CONDITIONS MAY DICTATE OTHERWISE & THEREFORE AN ENGINEER / ARCHITECT SHOULD BE CONSULTED IN THESE CIRCUMSTANCES. ALL DETAILS ARE TO CONSTRUCTED IN ACCORDANCE WITH CURRENT BUILDING CODES AND REGULATIONS. POLYSTEEL UK RESERVES THE RIGHT TO CHANGE INFORMATION SHOWN WITHOUT NOTICE



INSULATING CONCRETE FORMS

Tel: 08703 822229 Fax: 08701 696869 www.polysteel.co.uk

Floor to wall junction, Type: Beam & Block with Precast Concrete edge strip (for flats, terraces & semis)

SCALE: 1:10

APPROVED BY:

DRAWN BY: CSW

DATE: June 2005

REVISED: 30.09.05

Copyright 2005

POLYSTEEL UK

DRWG. No.

05/DET03