



BRICK VENEER

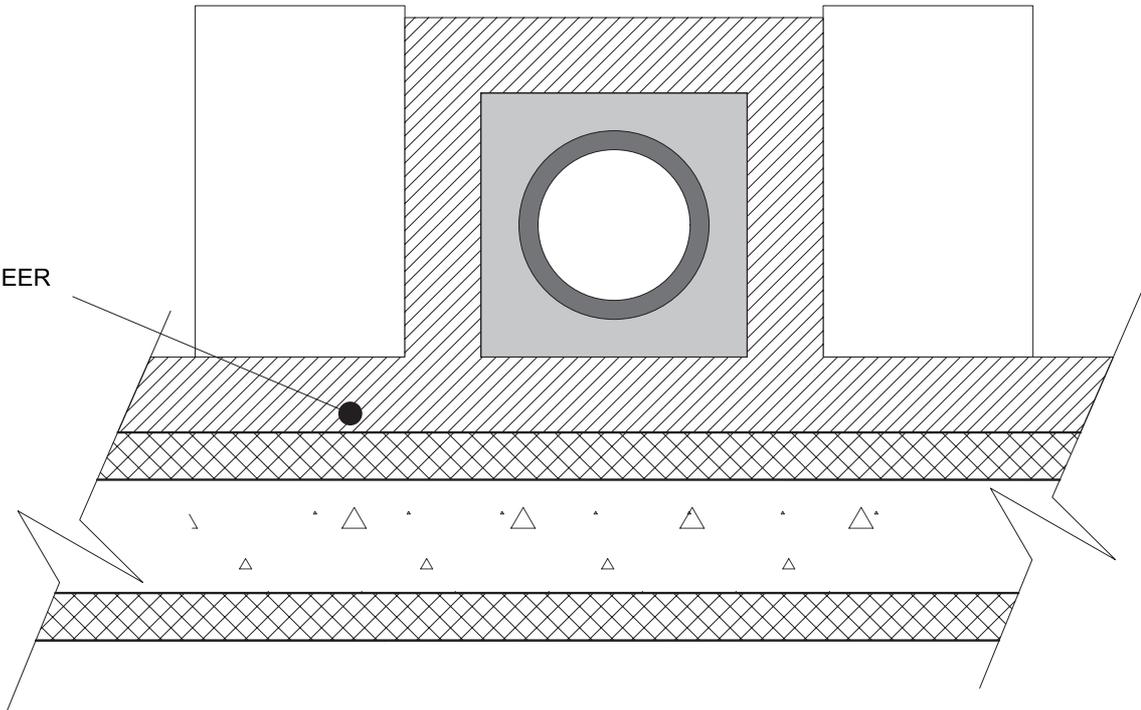

BRICK VENEER

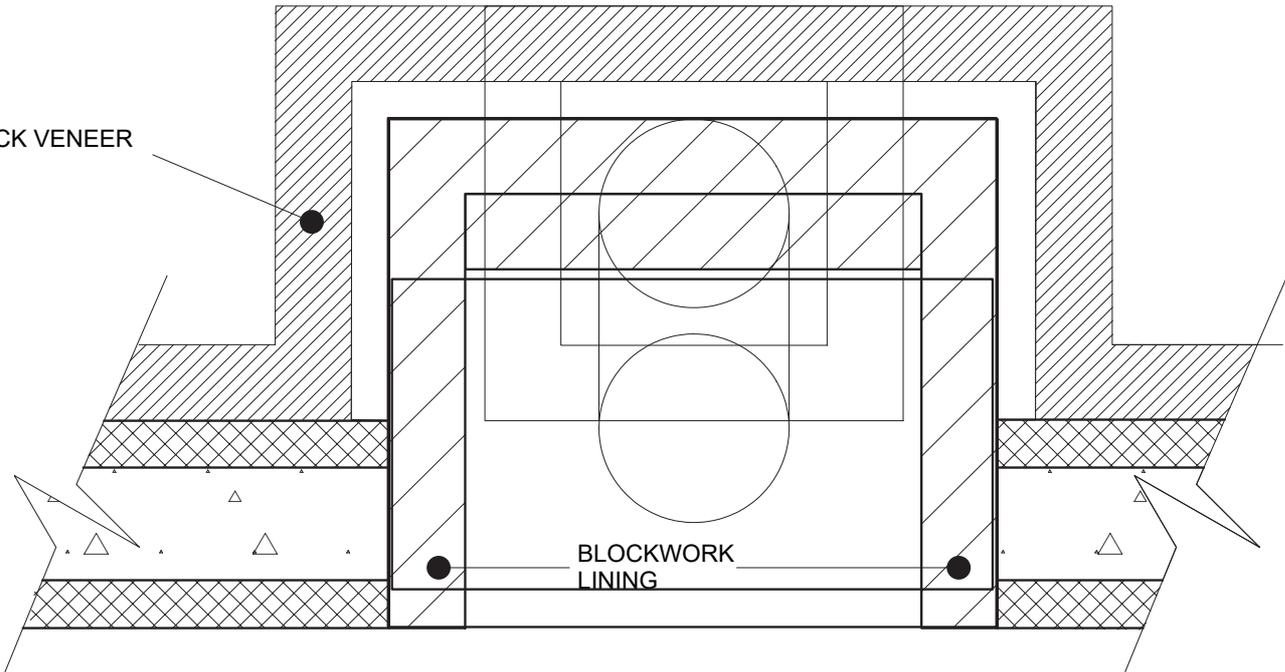

BLOCKWORK LINING

NOTE: ALTHOUGH IT MAY NOT BE NECESSARY FOR REINFORCEMENT TO BE INCORPORATED FOR STRUCTURES UP TO THREE STOREYS IN HEIGHT, STRUCTURES UP TO FOUR STOREYS AND INDIVIDUAL SITE CONDITIONS MAY DICTATE OTHERWISE & THEREFORE AN ENGINEER / ARCHITECT SHOULD BE CONSULTED IN THESE CIRCUMSTANCES. ALL DETAILS ARE TO CONSTRUCTED IN ACCORDANCE WITH CURRENT BUILDING CODES AND REGULATIONS. POLYSTEEL UK RESERVES THE RIGHT TO CHANGE INFORMATION SHOWN WITHOUT NOTICE

**POLYSTEEL**

**POLYSTEEL Chimney Detail with brick veneer**



SCALE: 1:10  
DATE: MAY 2005

APPROVED BY:

DRAWN BY: CSW  
REVISED: 08/03/19

Copyright 2005  
**POLYSTEEL UK Ltd**

DRWG. No.  
**09/DET03**

Tel: 01722 446 594

www.polysteel.co.uk